



Appendix 4

15.3 Planning Permit Application 2021-024, 69 Stokes Street Queenscliff


*Amended plans of the proposed development
submitted on 21 June 2021*

Ordinary Meeting of Council


Wednesday 28 July 2021 at 7:00pm

Via videoconference (Zoom)

Amended plans of the proposed development submitted on 21 June 2021

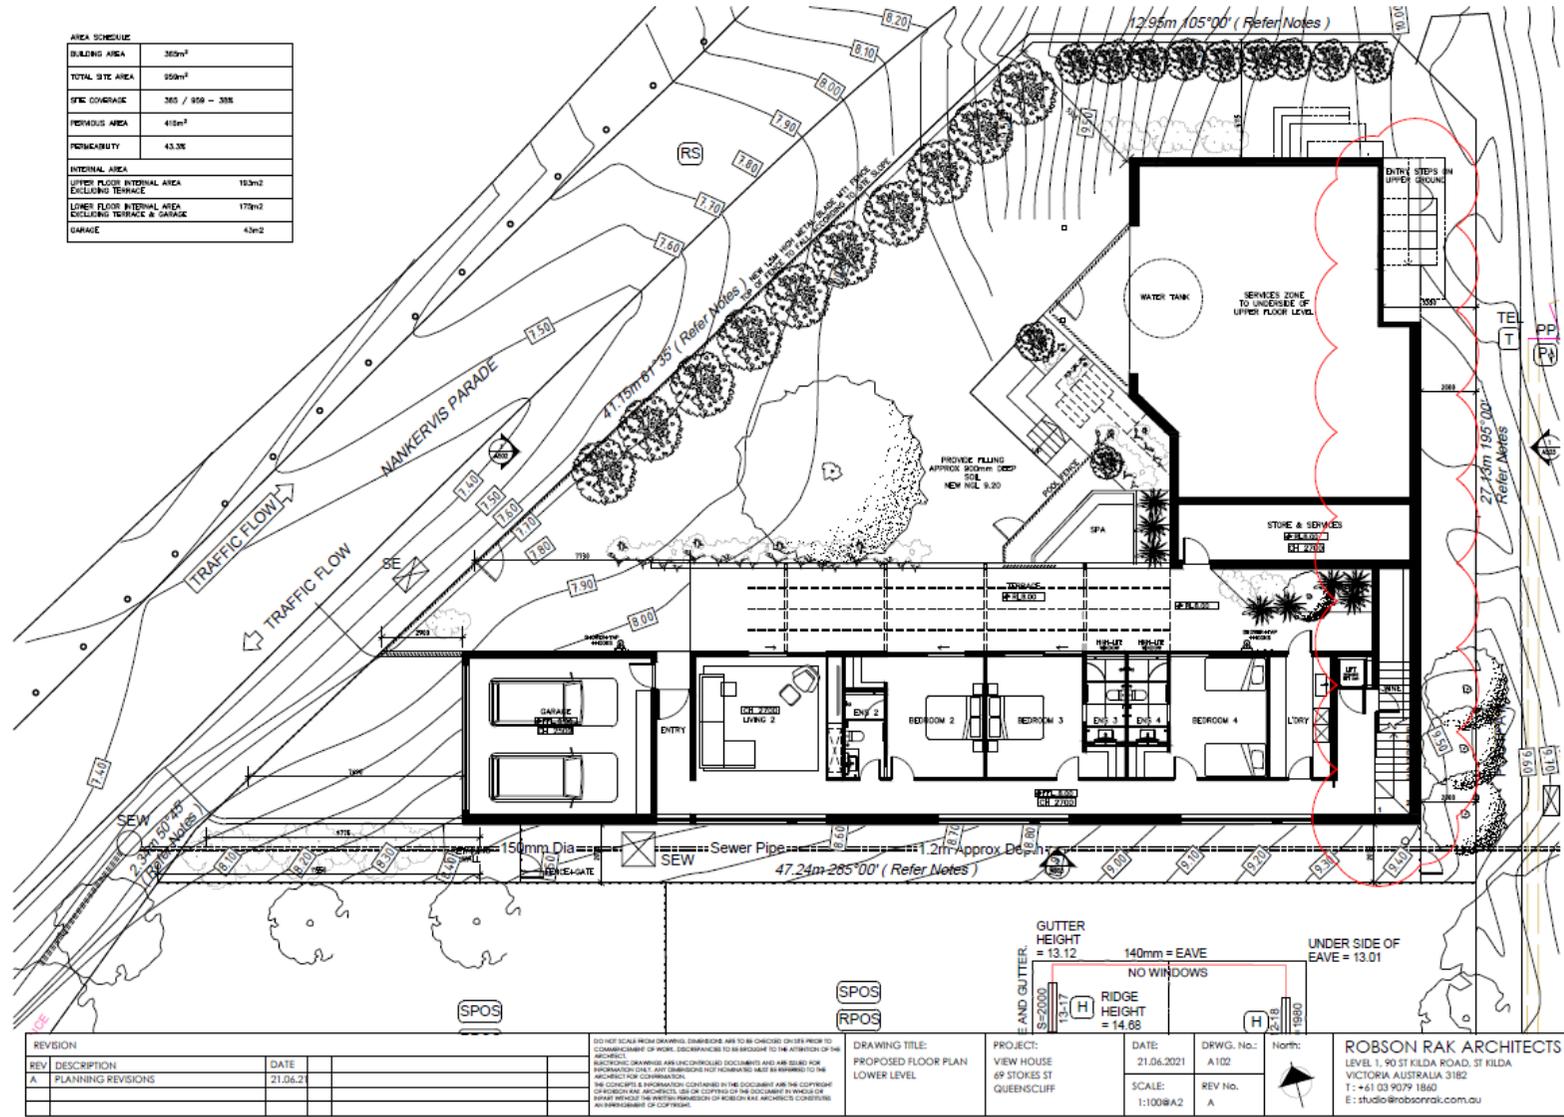

Amended plans of the proposed development submitted on 21 June 2021

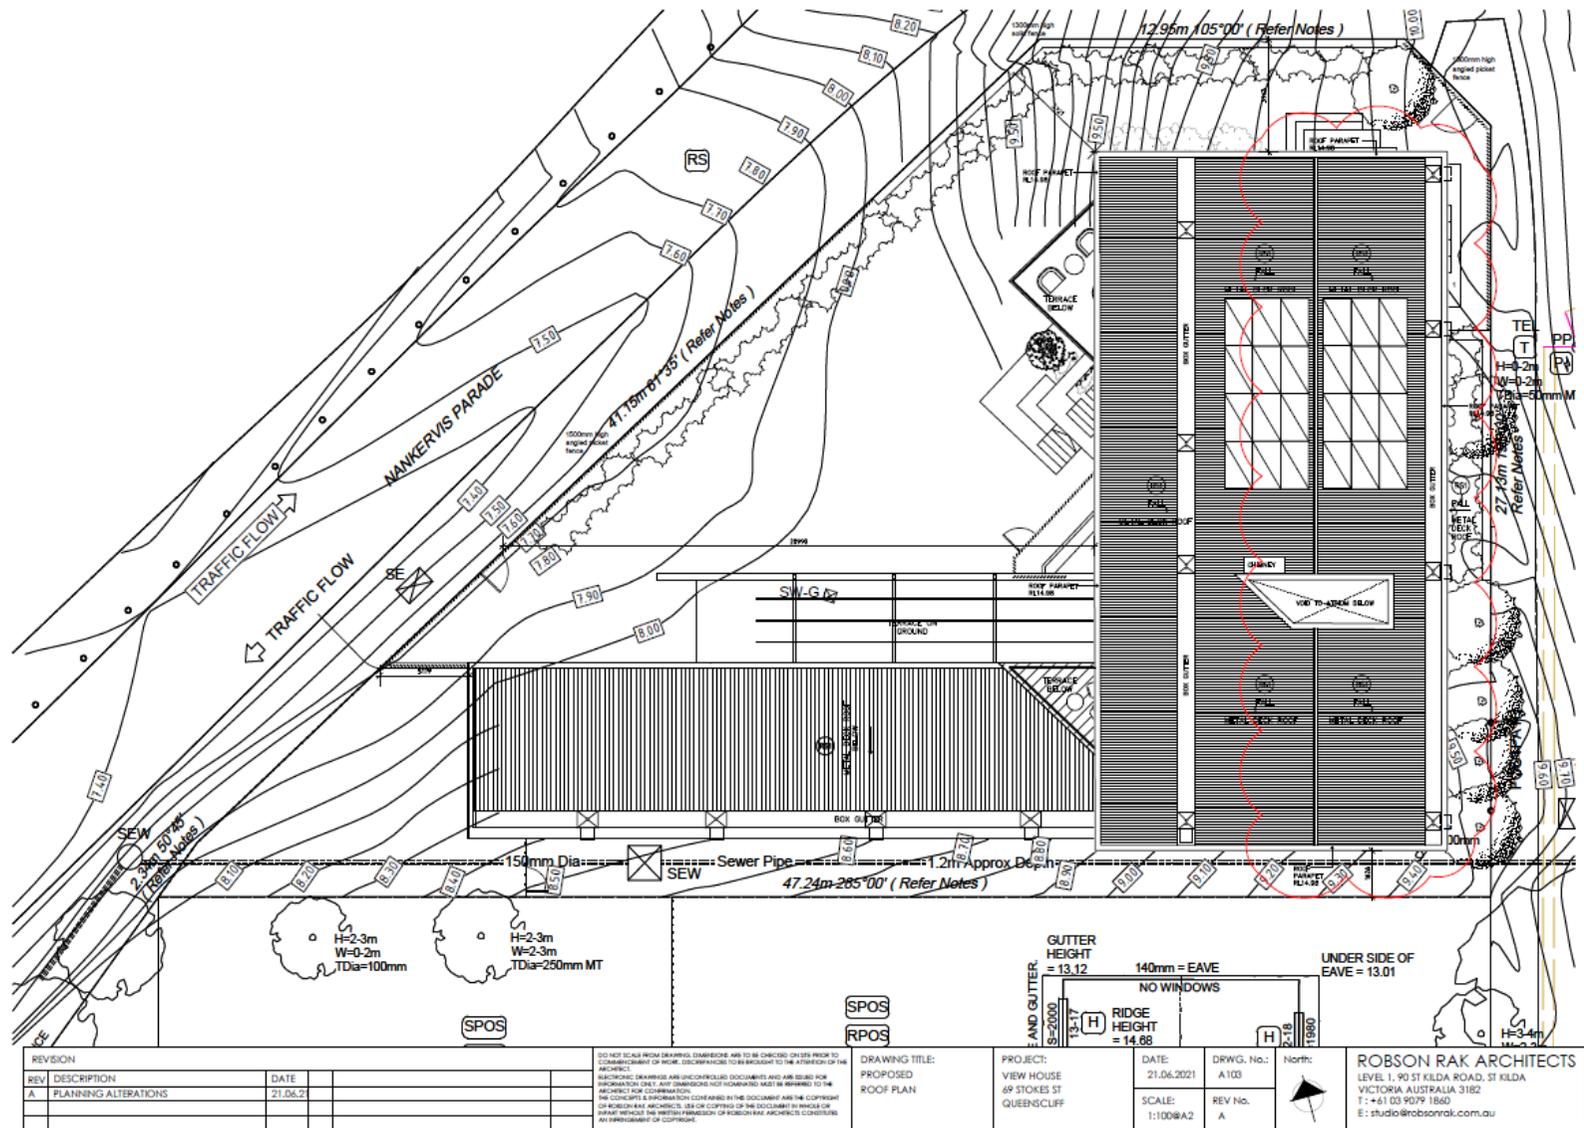

REV	DESCRIPTION	DATE
A	PLANNING ALTERATIONS	21.06.21

DO NOT SCALE FROM DRAWING. DIMENSIONS ARE TO BE CHECKED ON SITE PRIOR TO COMMENCEMENT OF WORK. DISCREPANCIES TO BE BROUGHT TO THE ATTENTION OF THE ARCHITECT.
 STRUCTURAL DRAWINGS AND UNCONTROLLED DOCUMENTS ARE ISSUED FOR INFORMATION ONLY. ANY DIMENSIONS NOT NOTED ARE TO BE REFERRED TO THE ARCHITECT FOR CLARIFICATION.
 THE COPYRIGHT AND INFORMATION CONTAINED IN THIS DOCUMENT ARE THE COPYRIGHT OF ROBSON RAK ARCHITECTS. USE OF COPYRIGHT OF THIS DOCUMENT IN WHOLE OR IN PART WITHOUT THE WRITTEN PERMISSION OF ROBSON RAK ARCHITECTS CONSTITUTES AN INFRINGEMENT OF COPYRIGHT.

DRAWING TITLE:
 PROPOSED
 ROOF PLAN

PROJECT:
 VIEW HOUSE
 49 STOKES ST
 QUEENSLAND

DATE:
 21.06.2021

DRWG. No.:
 A103


SCALE:
 1:100@A2

REV No.:
 A


ROBSON RAK ARCHITECTS
 LEVEL 1, 90 ST KILDA ROAD, ST KILDA
 VICTORIA AUSTRALIA 3182
 T: +61 03 9079 1860
 E: studio@robsonrak.com.au

PLANNING PERMIT ISSUE
 COPYRIGHT 2021

Amended plans of the proposed development submitted on 21 June 2021

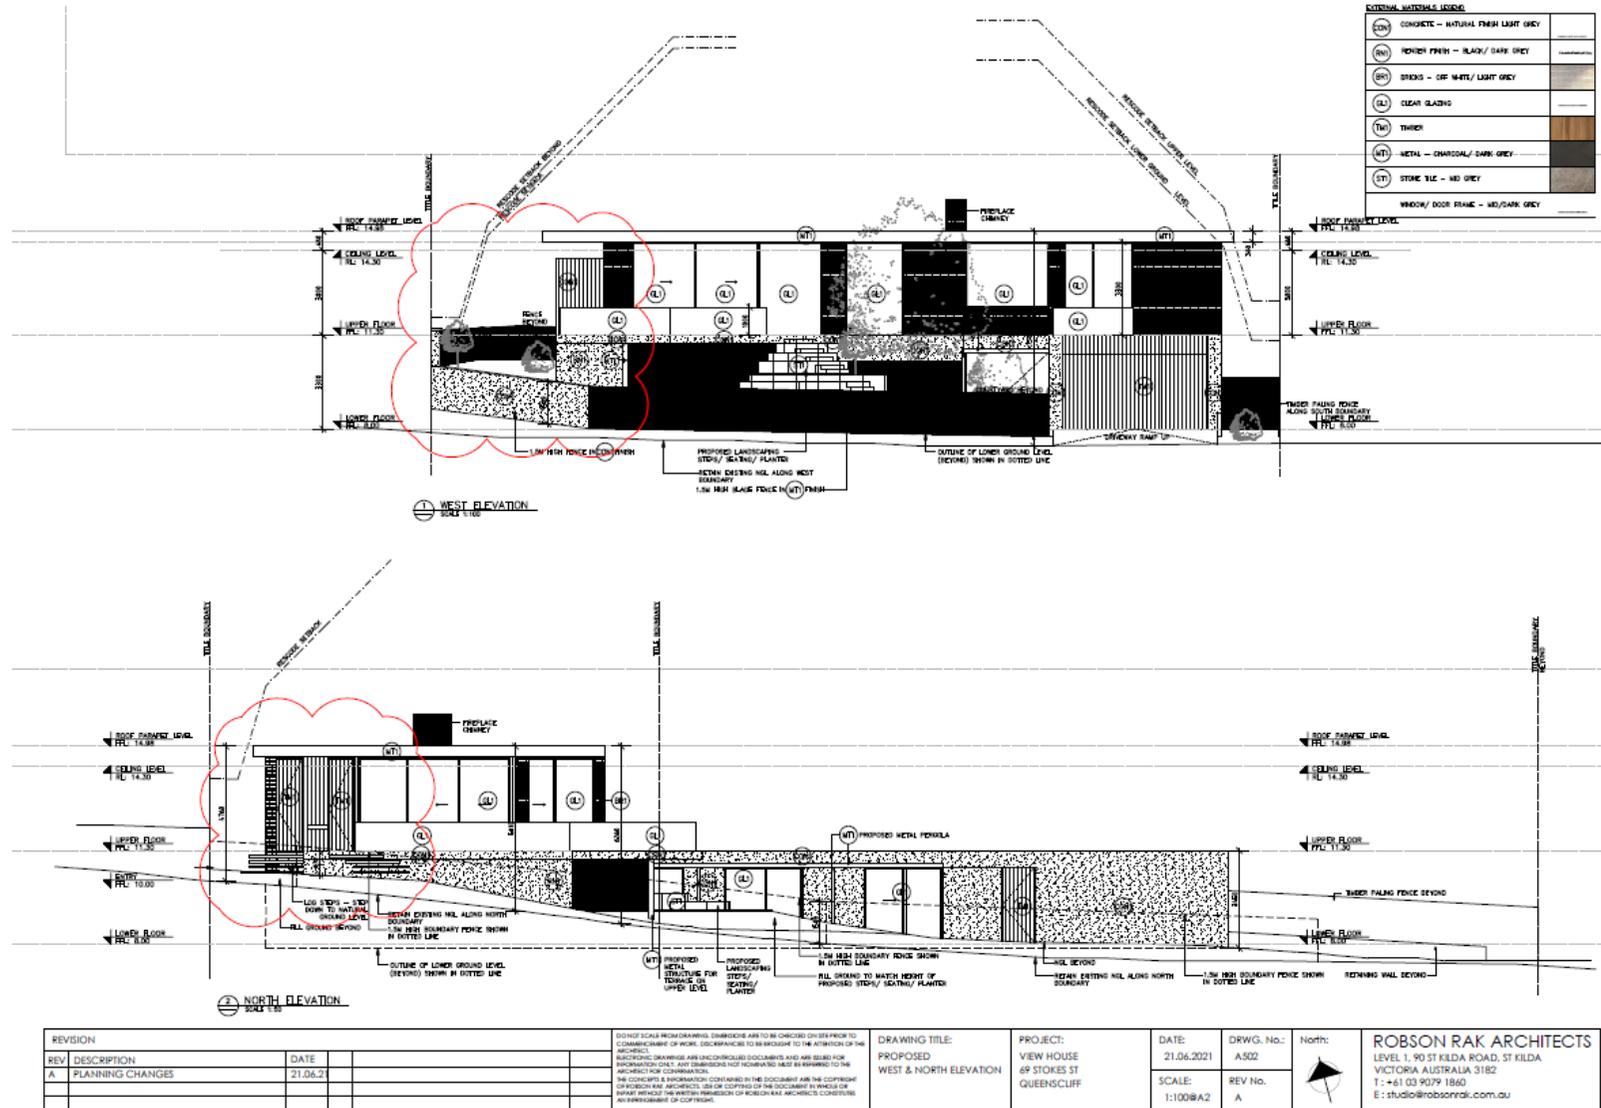

Amended plans of the proposed development submitted on 21 June 2021

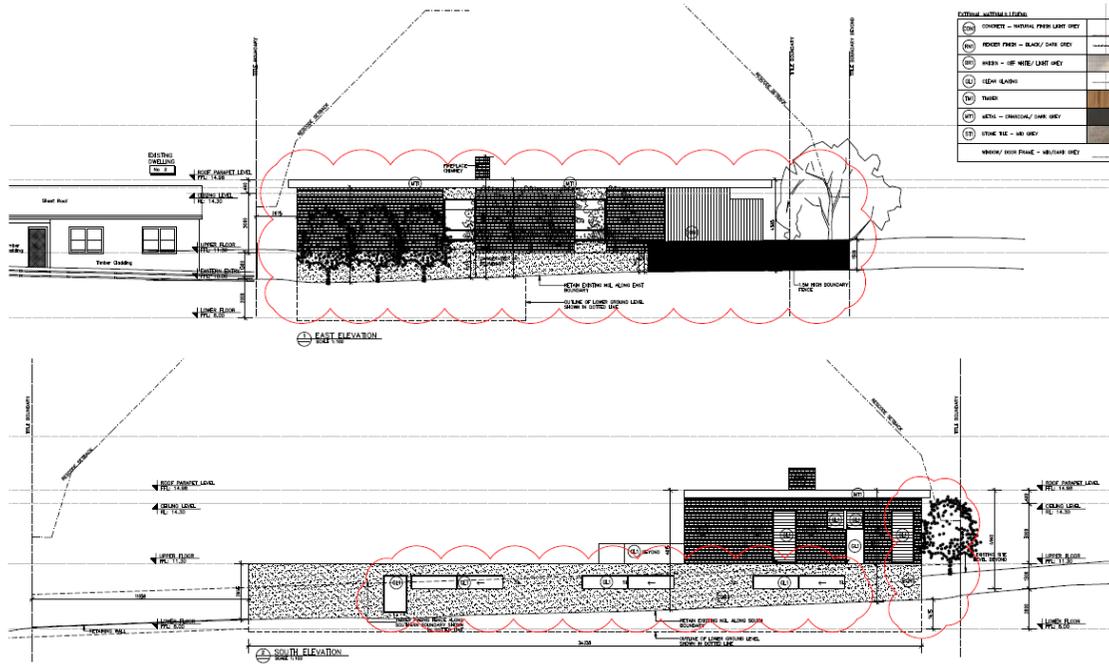

REVISION	DATE	DESCRIPTION
REV 1	21.06.2021	PLANNING REVISIONS

<p>ROBSON RAK ARCHITECTS LEVEL 1, 90 ST KILDA ROAD, ST KILDA VICTORIA AUSTRALIA 3182 T: +61 33 9079 1860 E: studio@robsonrak.com.au</p>
--

PLANNING PERMIT ISSUE
 comment 2021