

BOROUGH OF QUEENSCLIFFE

MURRAY ROAD SHARED PATH CONCEPTS

CONCEPT OPTION 2

SHARED PATH ALONG THE SOUTHERN BOUNDARY

LOCATION:

MURRAY ROAD, POINT LONSDALE
QUEENSCLIFF, VIC

CONCEPT ONLY
FOR DISCUSSION PURPOSES

Project No.: 23083.02

Drawing Number	Sheet Number	Plan Title
23083.02_SD00	0	COVER PLAN & DRAWING INDEX
23083.02_SD01	1	FELLOWS ROAD TO NELSON ROAD
23083.02_SD02	2	NELSON ROAD TO WARD ROAD
23083.02_SD03	3	WARD ROAD TO BELLARINE HIGHWAY




- Urban Development
- Project Management
- Infrastructure Design
- Construction Administration




Borough of Queenscliff
Queenscliff & Point Lonsdale, Victoria, Australia


RELEASE DETAILS

REV	DESCRIPTION	DATE	DOCUMENT STATUS	APP.
P2	CONCEPT PROPOSAL ONLY FOR DISCUSSION	14.12.23	CONCEPT ONLY	
P1	CONCEPT PROPOSAL ONLY FOR DISCUSSION	30.11.23	CONCEPT ONLY	

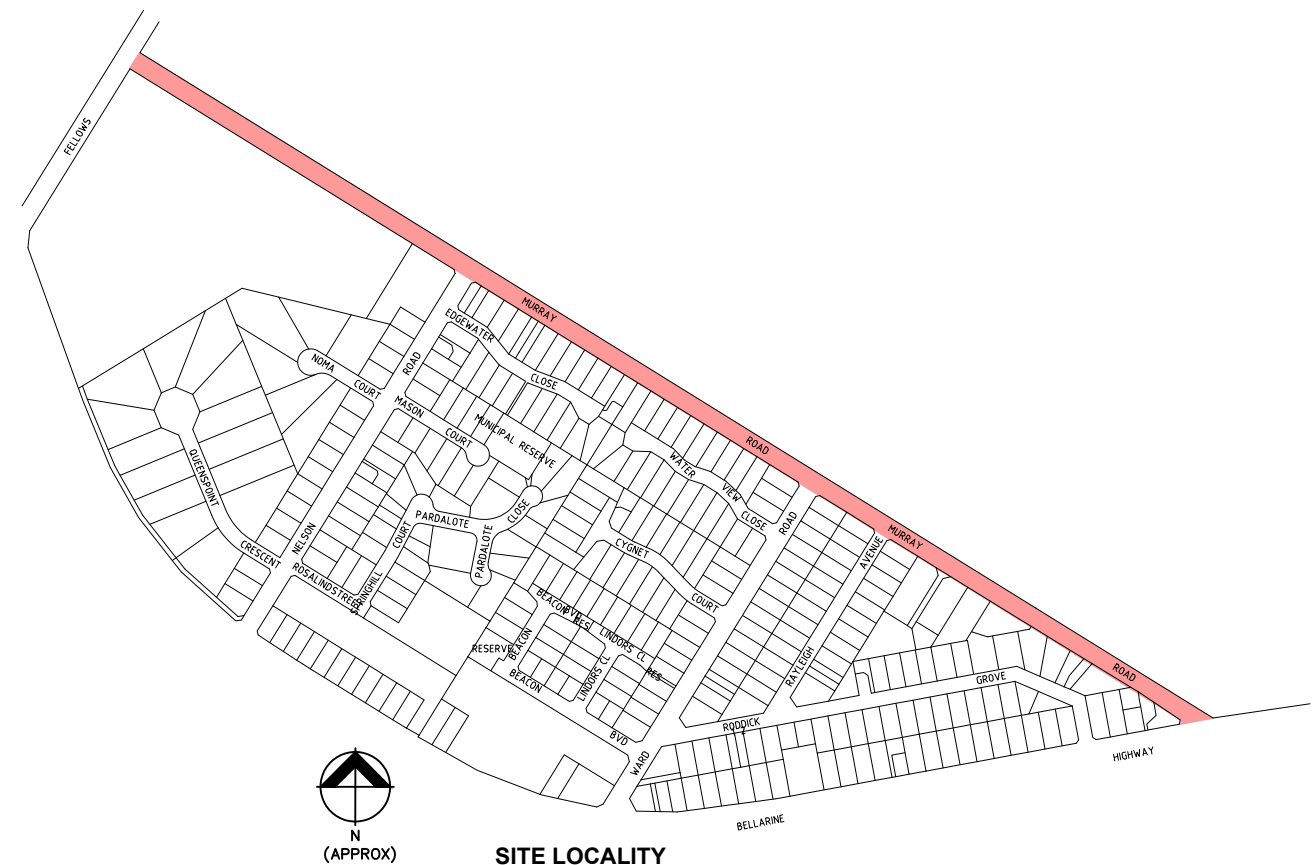

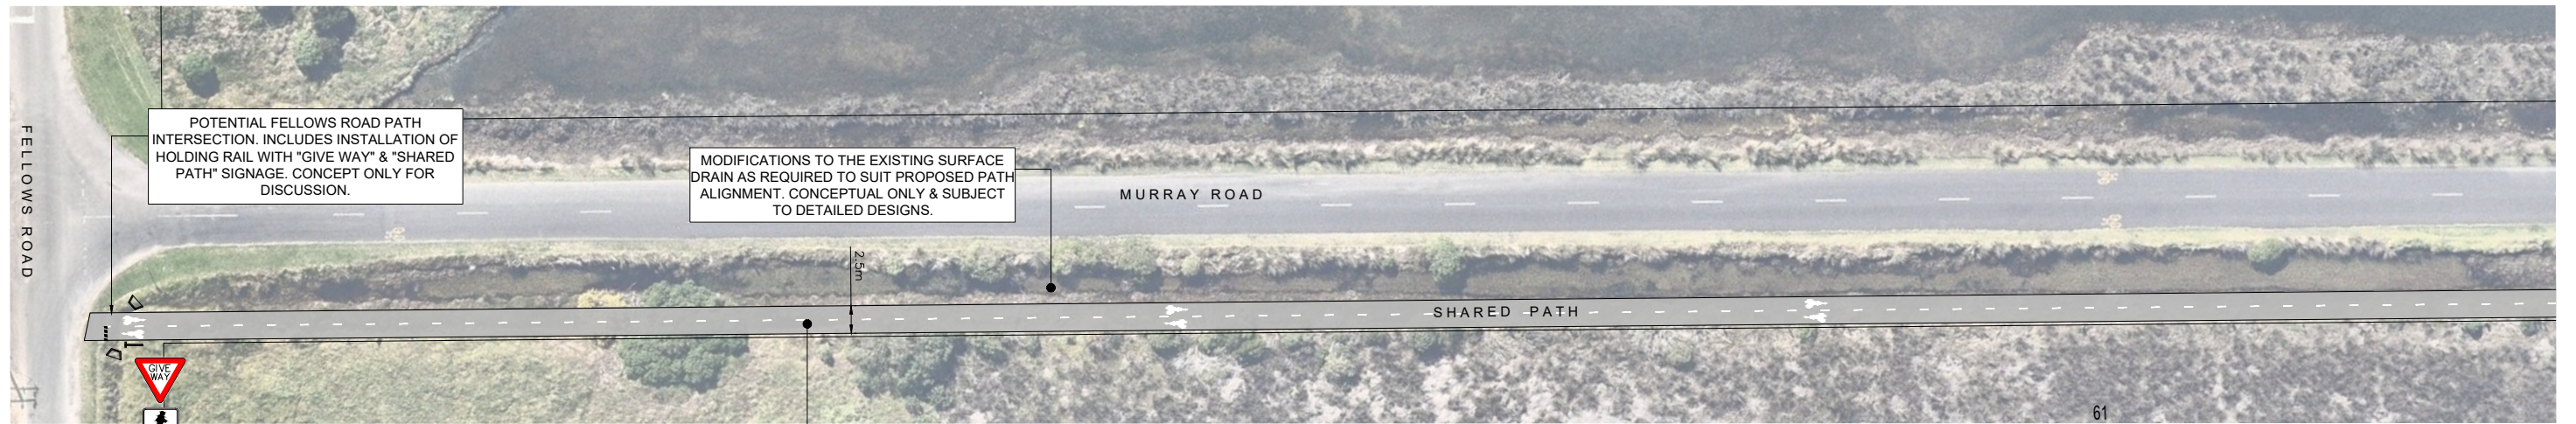

MURRAY ROAD PART PLAN 1 - FELLOWS RD TO NELSON RD
SCALE: 1:300 (A1)

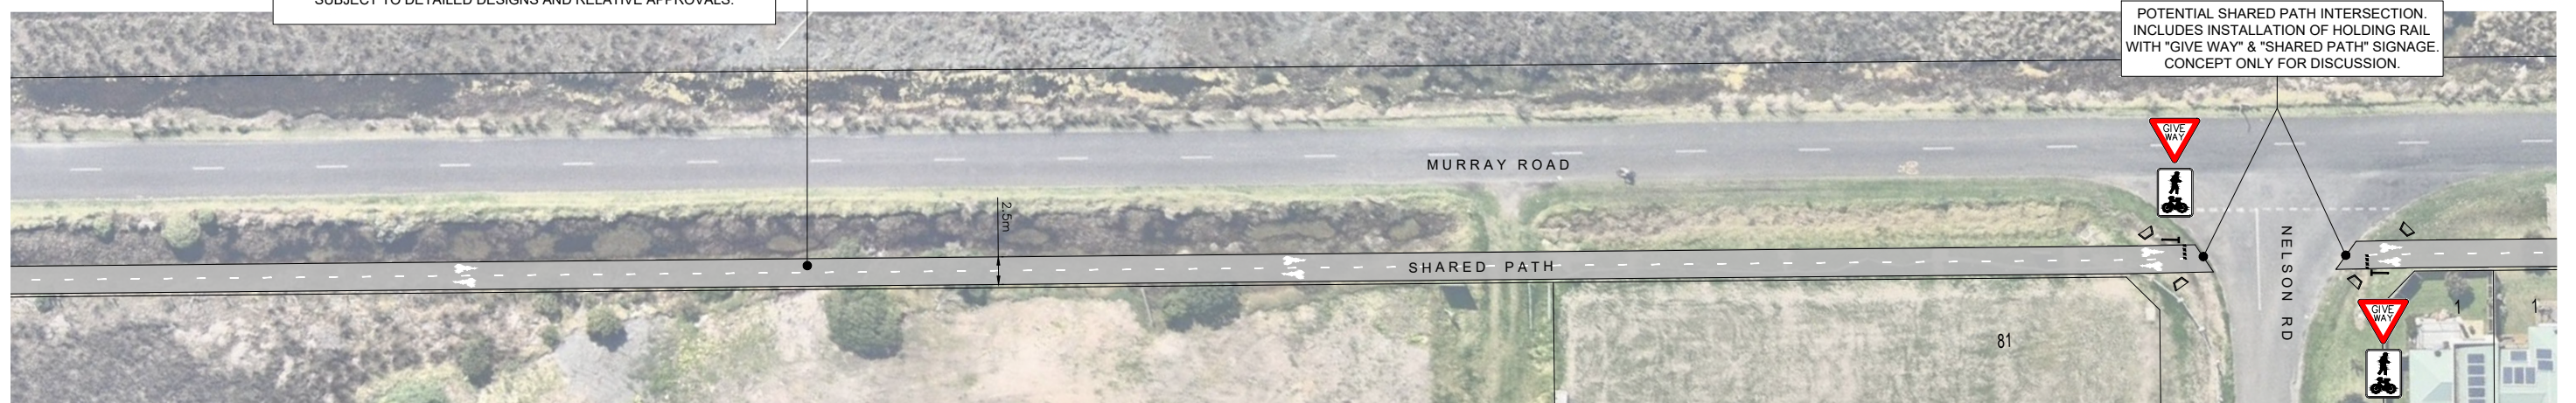

MURRAY ROAD PART PLAN 2 - FELLOWS RD TO NELSON RD
SCALE: 1:300 (A1)



IMAGE 1: MURRAY ROAD FACING EAST
SCALE: NOT TO SCALE


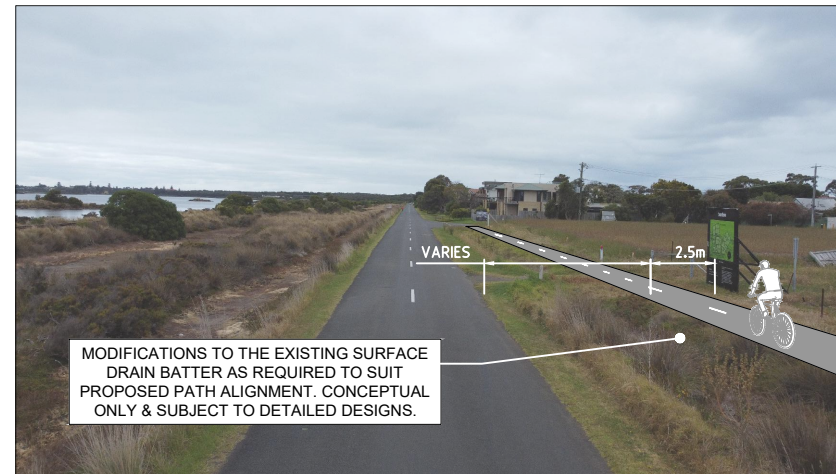


IMAGE 2: MURRAY ROAD FACING EAST
SCALE: NOT TO SCALE

**CONCEPT ONLY
FOR DISCUSSION PURPOSES**

PROPOSED SHARED PATH ALONG PROPERTY BOUNDARY. REVISED DRAIN FORMATION AS REQUIRED TO ACCOMMODATE PATH LAYOUT. CONCEPTUAL PROPOSAL ONLY FOR DISCUSSION PURPOSES.

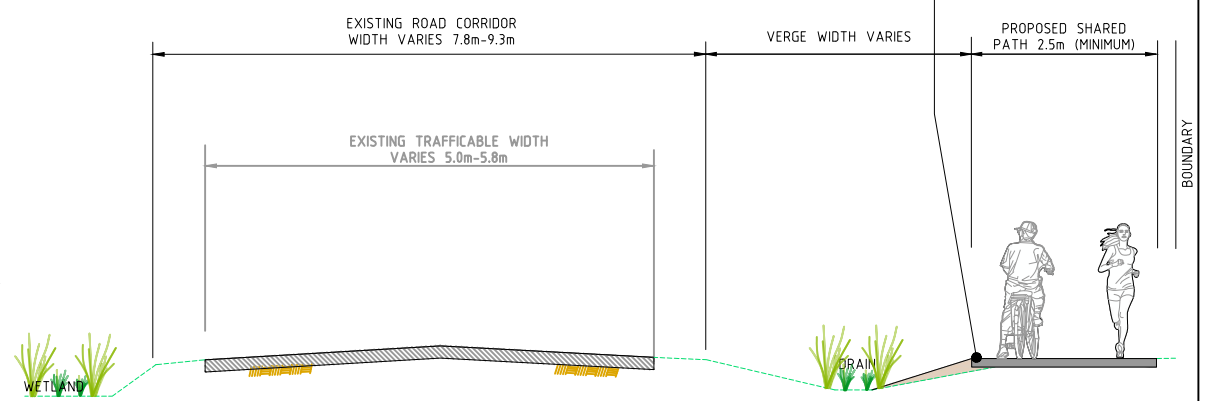

TYPICAL SECTION 1
FELLOWS ROAD TO NELSON ROAD
SCALE: NOT TO SCALE



DESIGN PLANS ARE CONCEPTUAL FOR DISCUSSION PURPOSES ONLY. PROPOSALS SHOWN HAVE BEEN NOMINATED BY THE BOROUGH OF QUEENSCLIFFE FOR THE PURPOSE OF PRELIMINARY REVIEWS AND DISCUSSIONS AND ARE SUBJECT TO DETAILED INVESTIGATIONS, APPROVALS AND DESIGNS.

RELEASE DETAILS

NO.	DESCRIPTION	DATE	DOCUMENT STATUS	APP.
P2	CONCEPT OPTION	14.12.23	CONCEPT ONLY	
P1	CONCEPT OPTION	30.11.23	CONCEPT ONLY	



SWAN HILL, VIC 3585 P. 03 50332189
OCEAN GROVE, VIC 3226 P. 03 52562220 www.heconsult.com.au

DESIGNED JH NOV 23
DRAWN HW NOV 23



0 3 6 12
Scale 1:300 (A1)


BOROUGH OF QUEENSCLIFFE
MURRAY ROAD SHARED PATH CONCEPTS

MURRAY ROAD
QUEENSCLIFF, VICTORIA
CONCEPT OPTION 2
FELLOWS ROAD TO NELSON ROAD

DRAWING NO. 23083.02_SD01
SHEET NO. 01 of 03


REVISION NO. P2
A1
CAD: 23083.02_SD.dwg

© Heil Engineering Consultants P/L
THIS DOCUMENT IS COPYRIGHTED AND MAY ONLY BE USED FOR THE PURPOSE FOR WHICH IT WAS COMMISSIONED. UNAUTHORISED USE PROHIBITED. ALL DIMENSIONS AND LEVELS TO BE CHECKED ON THE PROJECT BEFORE COMMENCING ANY WORKS OR SHOP DRAWINGS. DRAWINGS NOT TO BE SCALED.

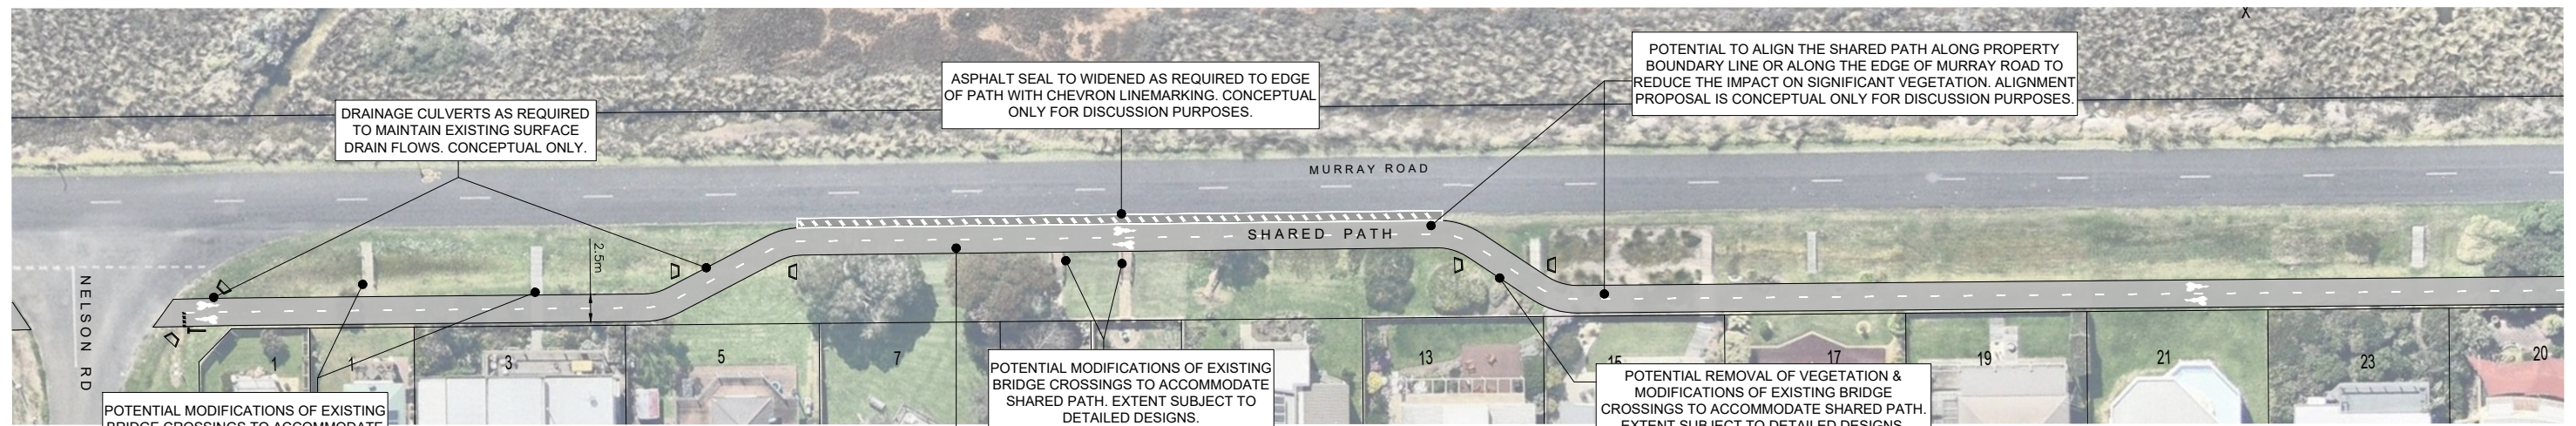

MURRAY ROAD PART PLAN 3 - NELSON RD TO WARD RD

SCALE: 1:300 (A1)

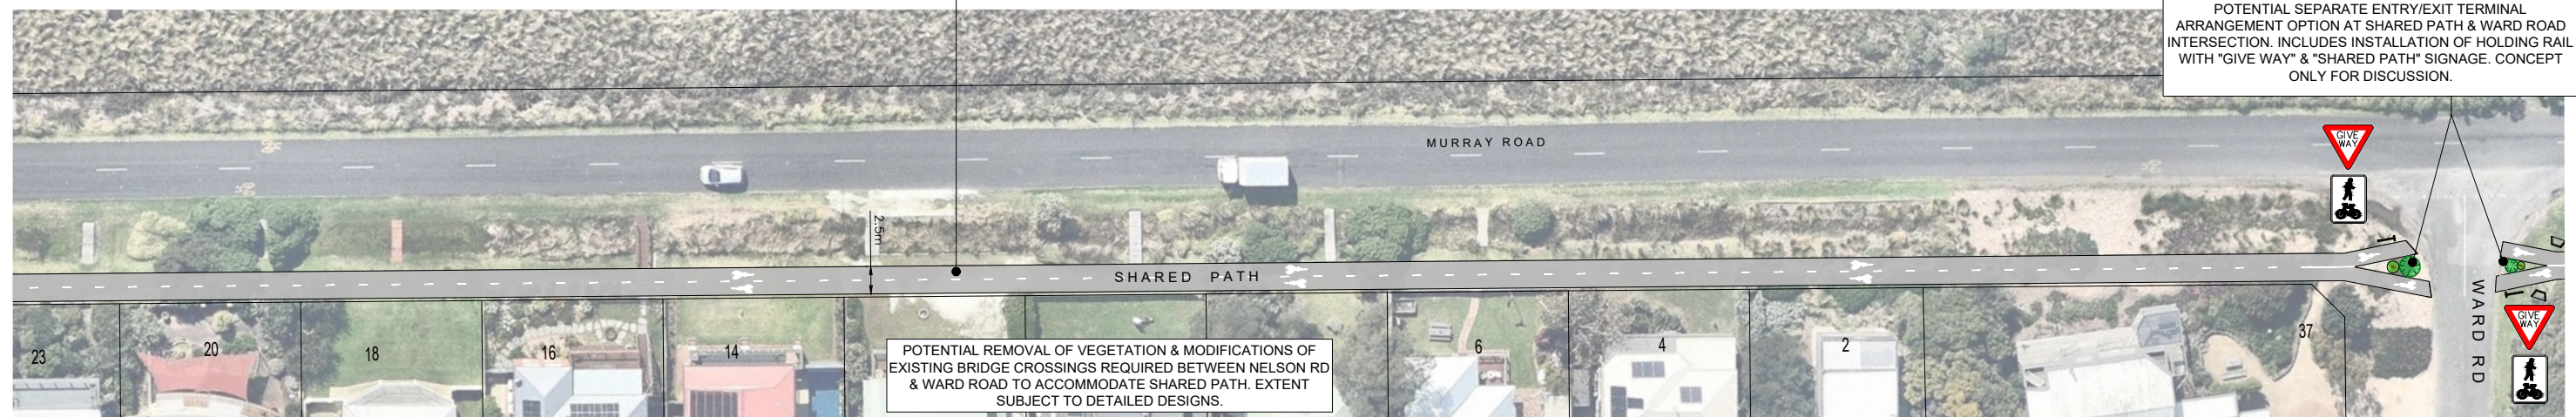

MURRAY ROAD PART PLAN 4 - NELSON RD TO WARD RD

SCALE: 1:300 (A1)

**CONCEPT ONLY
FOR DISCUSSION PURPOSES**


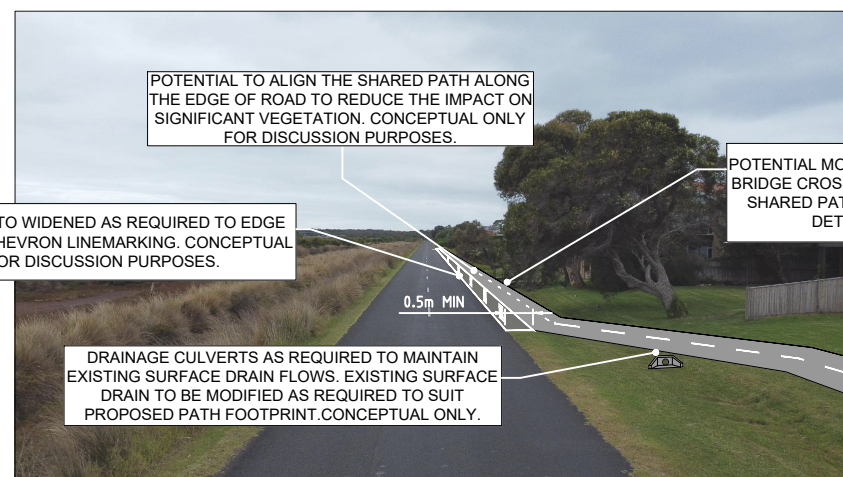


IMAGE 3: MURRAY ROAD FACING EAST

SCALE: NOT TO SCALE

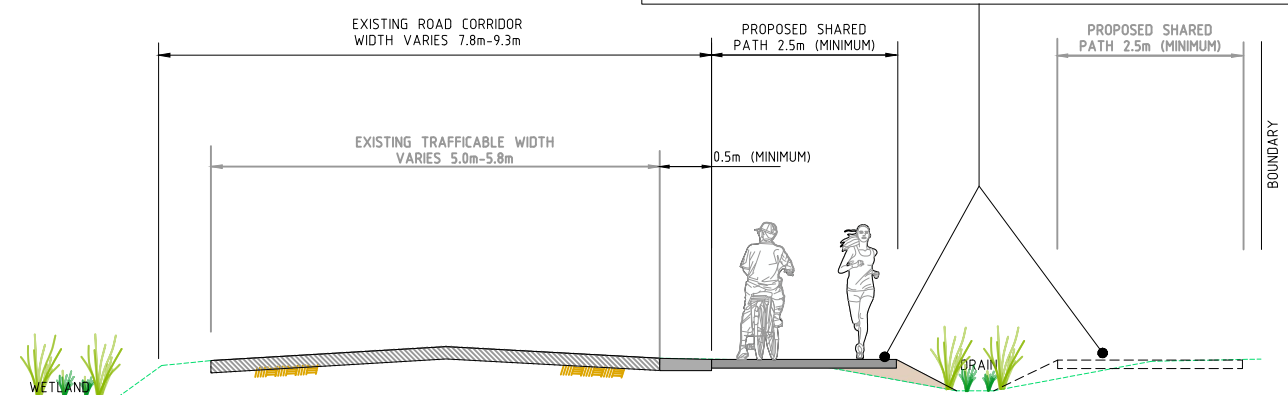

**TYPICAL SECTION 2
NELSON TO WARD ROAD**

SCALE: NOT TO SCALE



DESIGN PLANS ARE CONCEPTUAL FOR DISCUSSION PURPOSES ONLY. PROPOSALS SHOWN HAVE BEEN NOMINATED BY THE BOROUGH OF QUEENSCLIFFE FOR THE PURPOSE OF PRELIMINARY REVIEWS AND DISCUSSIONS AND ARE SUBJECT TO DETAILED INVESTIGATIONS, APPROVALS AND DESIGNS.

RELEASE DETAILS

NO.	DESCRIPTION	DATE	DOCUMENT STATUS	APP.
P2	CONCEPT OPTION	14.12.23	CONCEPT ONLY	
P1	CONCEPT OPTION	30.11.23	CONCEPT ONLY	



• Urban Development • Project Management •
• Infrastructure Design • Construction Administration •

SWAN HILL, VIC 3585 P. 03 50332189
OCEAN GROVE, VIC 3226 P. 03 52562220 www.heconsult.com.au

DESIGNED JH NOV 23
DRAWN HW NOV 23



N (APPROX)

0 3 6 12


Scale 1:300 (A1)

**BOROUGH OF QUEENSCLIFFE
MURRAY ROAD SHARED PATH CONCEPTS**

**MURRAY ROAD
QUEENSCLIFF, VICTORIA
CONCEPT OPTION 2
NELSON ROAD TO WARD ROAD**


DRAWING NO. 23083.02_SD02
SHEET NO. 02 of 03

REVISION NO. P2
A1
CAD: 23083.02_SD.dwg

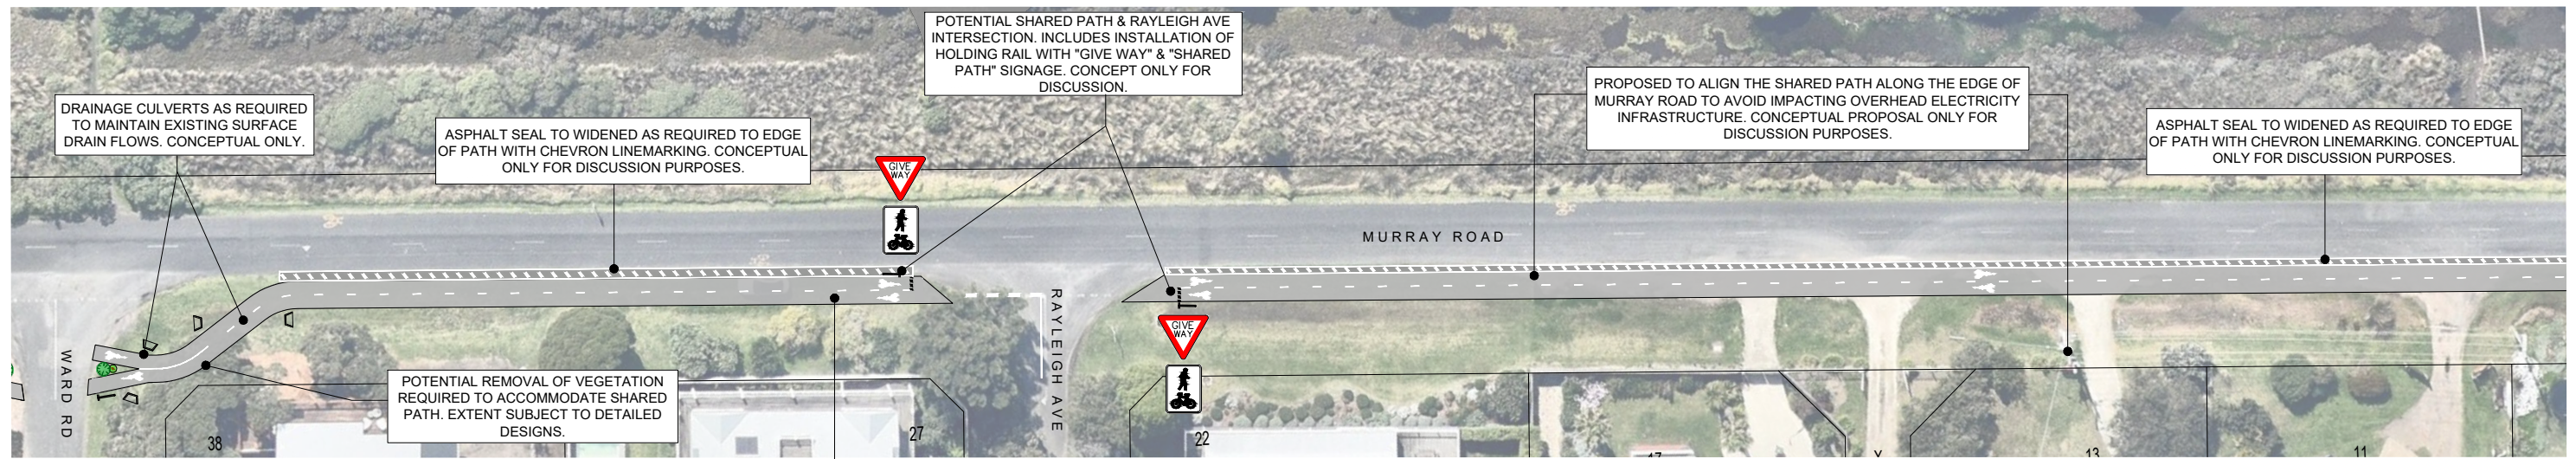

MURRAY ROAD PART PLAN 5 - WARD RD TO BELLARINE HWY

SCALE: 1:300 (A1)

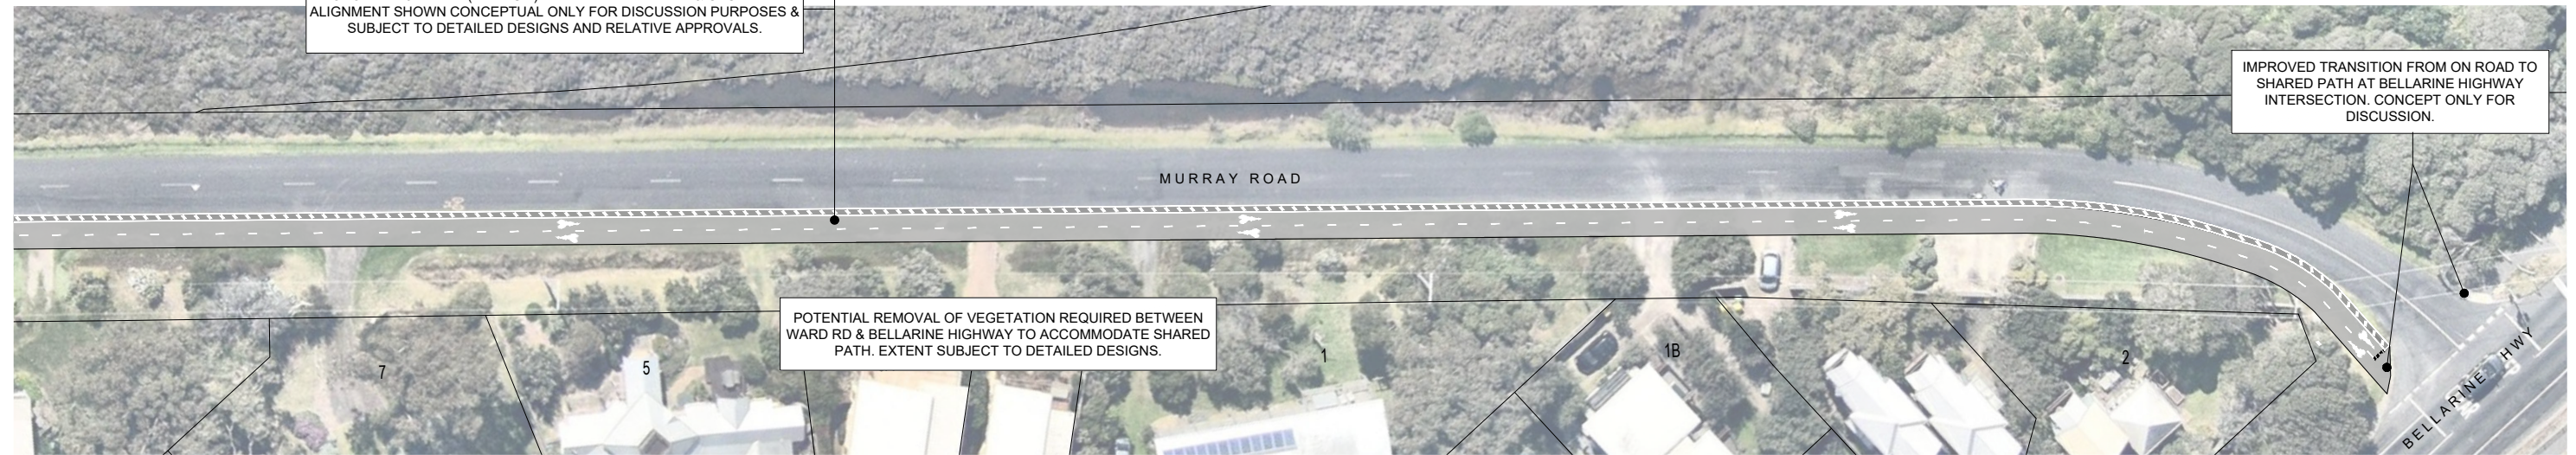

MURRAY ROAD PART PLAN 6 - WARD RD TO BELLARINE HWY

SCALE: 1:300 (A1)

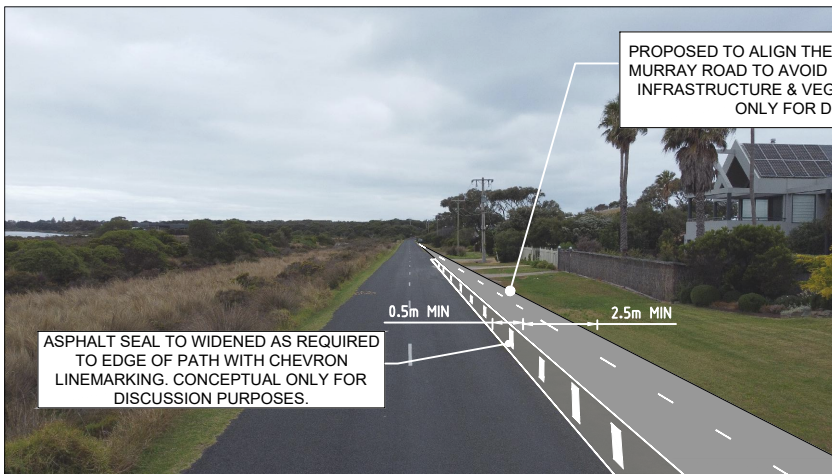


IMAGE 4: MURRAY ROAD FACING EAST

SCALE: NOT TO SCALE


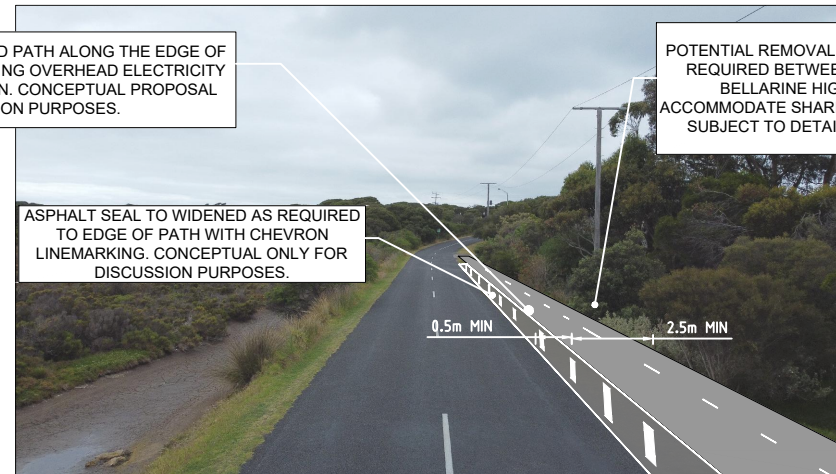


IMAGE 5: MURRAY ROAD FACING EAST

SCALE: NOT TO SCALE

**CONCEPT ONLY
FOR DISCUSSION PURPOSES**

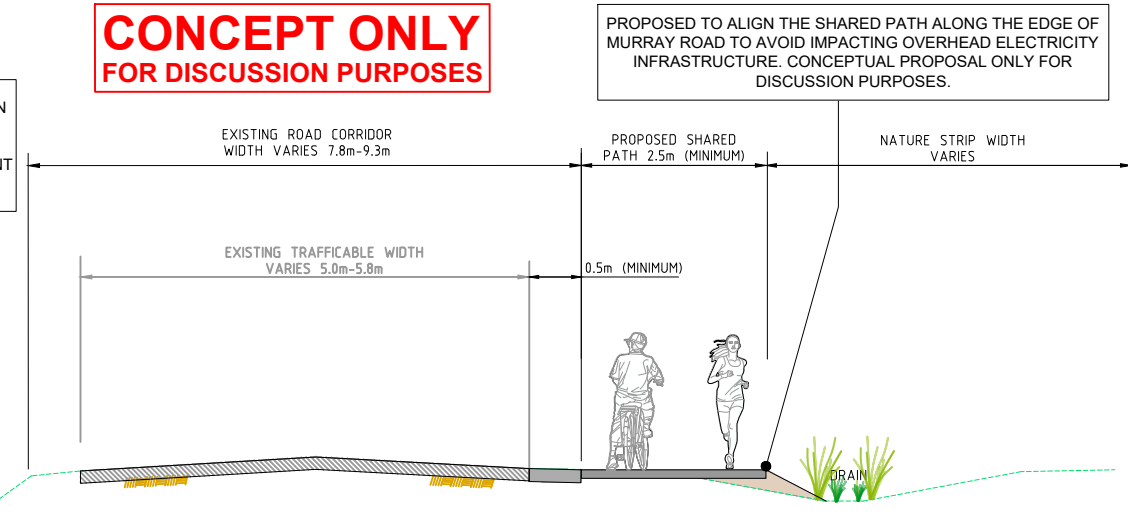

TYPICAL SECTION 3
WARD ROAD TO BELLARINE HWY

SCALE: NOT TO SCALE



DESIGN PLANS ARE CONCEPTUAL FOR DISCUSSION PURPOSES ONLY. PROPOSALS SHOWN HAVE BEEN NOMINATED BY THE BOROUGH OF QUEENSCLIFF FOR THE PURPOSE OF PRELIMINARY REVIEWS AND DISCUSSIONS AND ARE SUBJECT TO DETAILED INVESTIGATIONS, APPROVALS AND DESIGNS.

RELEASE DETAILS

NO.	DESCRIPTION	DATE	DOCUMENT STATUS	APP.
P2	CONCEPT OPTION	14.12.23	CONCEPT ONLY	
P1	CONCEPT OPTION	30.11.23	CONCEPT ONLY	



HEIL ENGINEERING CONSULTANTS PTY LTD
 • Urban Development • Project Management • Infrastructure Design • Construction Administration •
 SWAN HILL, VIC 3585 P. 03 50332189
 OCEAN GROVE, VIC 3226 P. 03 52562220 www.heiconsult.com.au
 DESIGNED JH NOV 23
 DRAWN HW NOV 23



0 3 6 12
 Scale 1:300 (A1)

BOROUGH OF QUEENSCLIFF
MURRAY ROAD SHARED PATH CONCEPTS
MURRAY ROAD
QUEENSCLIFF, VICTORIA
CONCEPT OPTION 2
WARD ROAD TO BELLARINE HIGHWAY

DRAWING NO. 23083.02_SD03
 SHEET NO. 03 of 03
 REVISION NO. P2
 A1
 CAD: 23083.02_SD.dwg

© Heil Engineering Consultants P/L
 THIS DOCUMENT IS COPYRIGHTED AND MAY ONLY BE USED FOR THE PURPOSE FOR WHICH IT WAS COMMISSIONED. UNAUTHORISED USE PROHIBITED. ALL DIMENSIONS AND LEVELS TO BE CHECKED ON THE PROJECT BEFORE COMMENCING ANY WORKS OR SHOP DRAWINGS. DRAWINGS NOT TO BE SCALED.