

BOROUGH OF QUEENSCLIFFE

MURRAY ROAD SHARED PATH CONCEPTS

CONCEPT OPTION 4

HYBRID ONE WAY WITH ROAD CLOSURE

LOCATION:

MURRAY ROAD, POINT LONSDALE
QUEENSCLIFF, VIC

CONCEPT ONLY
FOR DISCUSSION PURPOSES


Project No.: 23083.04


Drawing Number	Sheet Number	Plan Title
23083.04_SD00	0	COVER PLAN & DRAWING INDEX
23083.04_SD01	1	FELLOWS ROAD TO NELSON ROAD
23083.04_SD02	2	NELSON ROAD TO WARD ROAD
23083.04_SD03	3	WARD ROAD TO BELLARINE HIGHWAY




RELEASE DETAILS

REV	DESCRIPTION	DATE	DOCUMENT STATUS	APP.
P2	CONCEPT PROPOSAL ONLY FOR DISCUSSION	15.12.23	CONCEPT ONLY	
P1	CONCEPT PROPOSAL ONLY FOR DISCUSSION	30.11.23	CONCEPT ONLY	

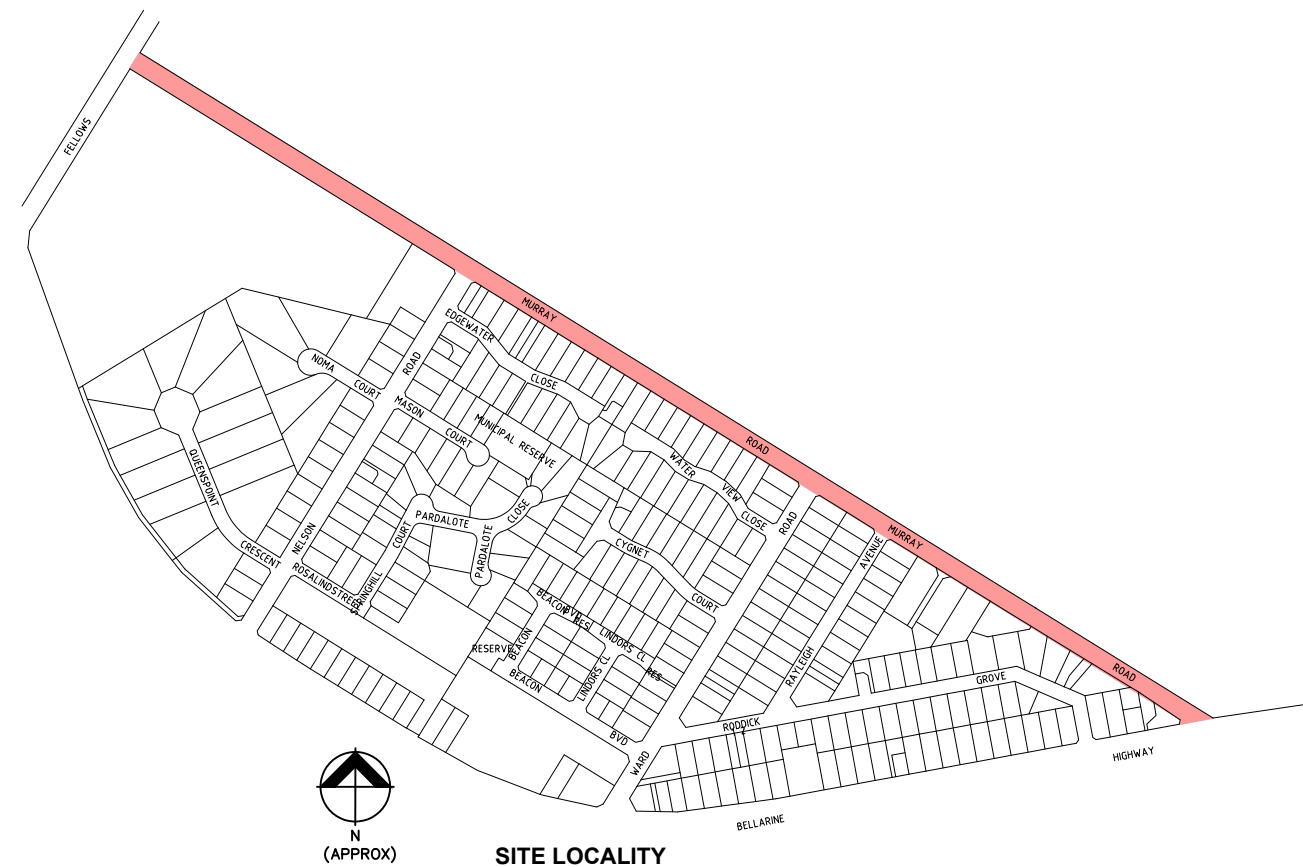

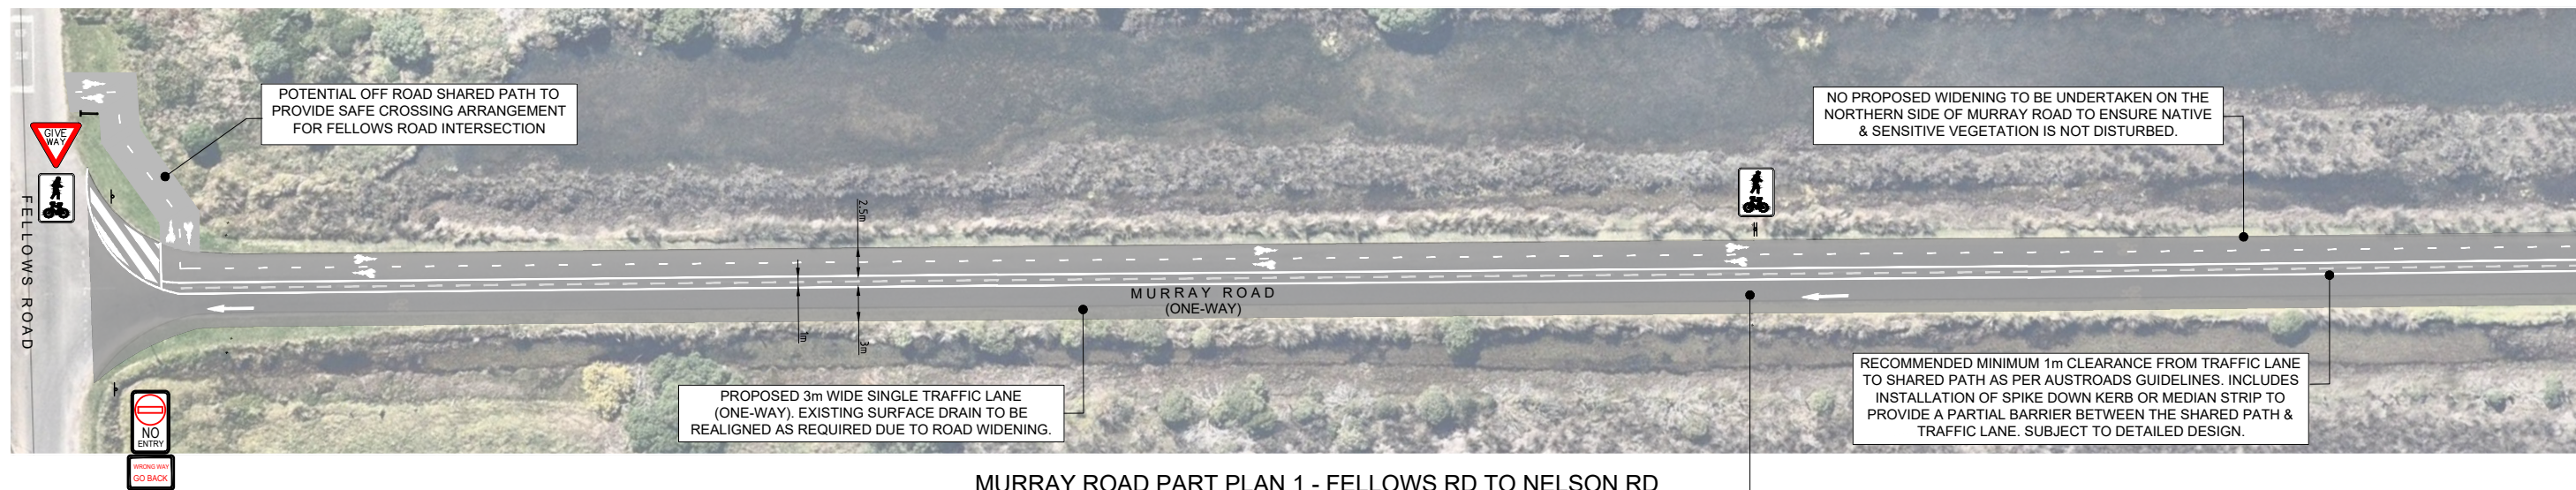

MURRAY ROAD PART PLAN 1 - FELLOWS RD TO NELSON RD
SCALE: 1:300 (A1)

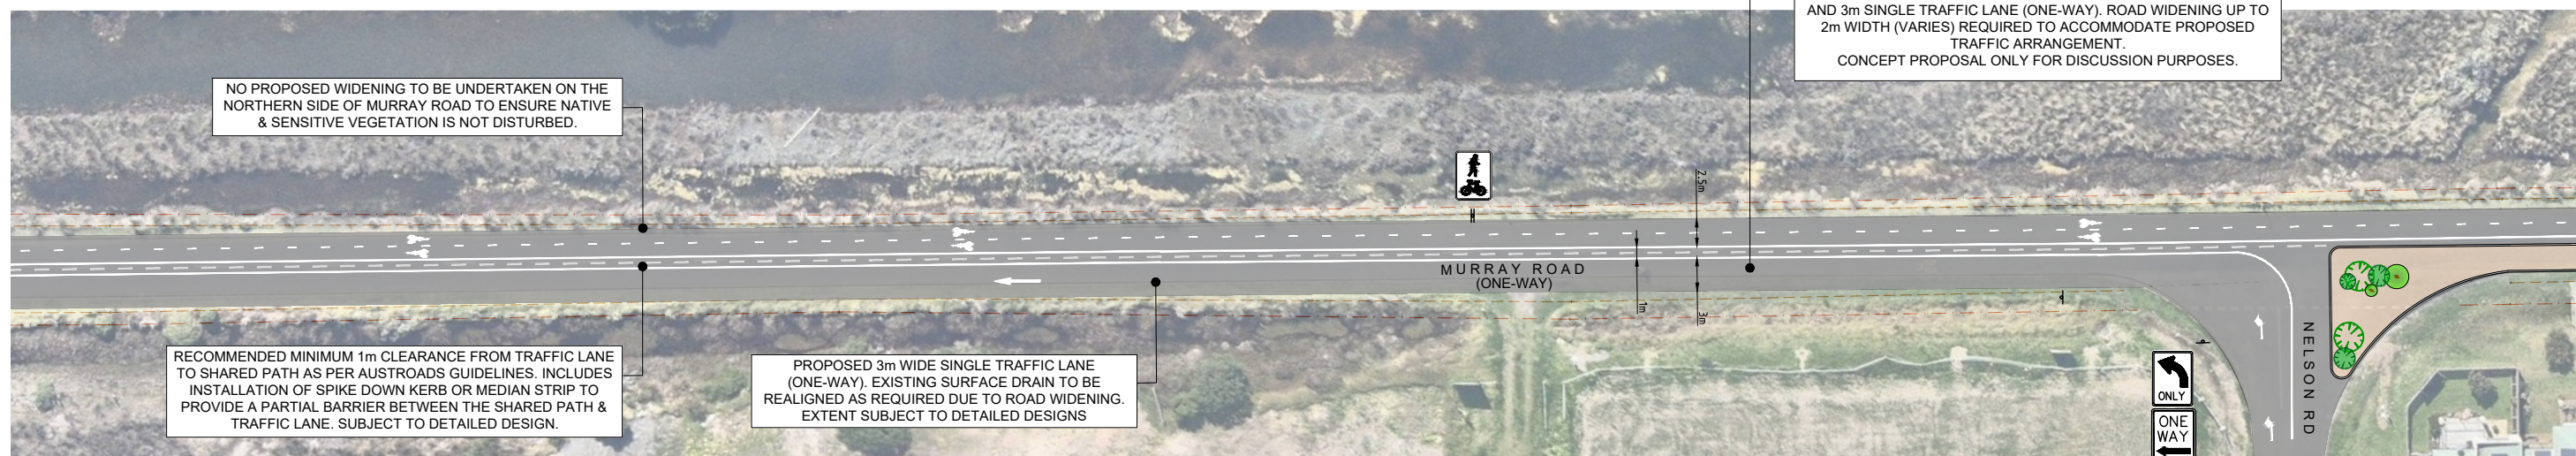

MURRAY ROAD PART PLAN 2 - FELLOWS RD TO NELSON RD
SCALE: 1:300 (A1)



IMAGE 1: MURRAY ROAD FACING EAST
SCALE: NOT TO SCALE


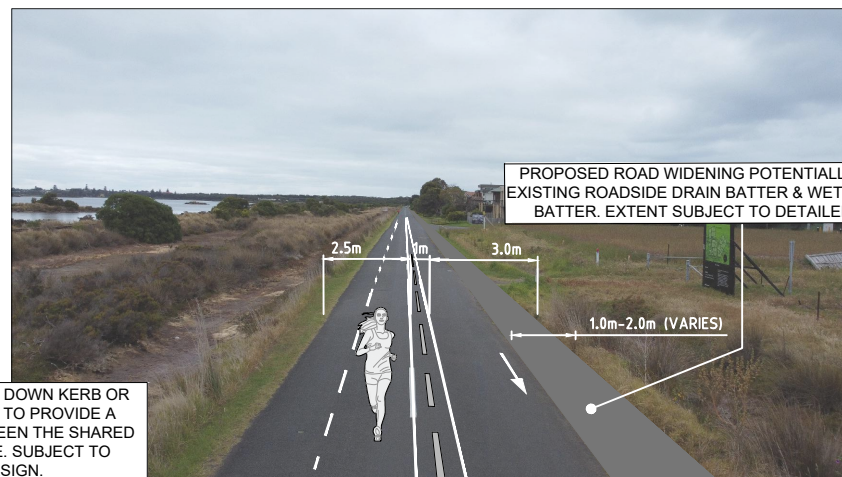


IMAGE 2: MURRAY ROAD FACING EAST
SCALE: NOT TO SCALE

CONCEPT ONLY
FOR DISCUSSION PURPOSES

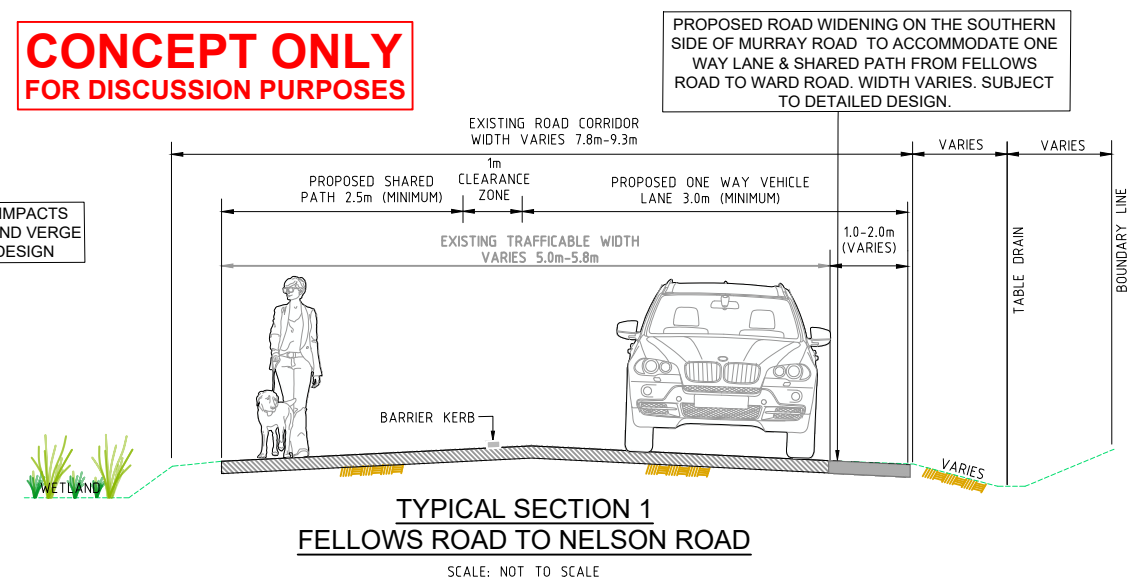

DESIGN PLANS ARE CONCEPTUAL FOR DISCUSSION PURPOSES ONLY. PROPOSALS SHOWN HAVE BEEN NOMINATED BY THE BOROUGH OF QUEENSCLIFFE FOR THE PURPOSE OF PRELIMINARY REVIEWS AND DISCUSSIONS AND ARE SUBJECT TO DETAILED INVESTIGATIONS, APPROVALS AND DESIGNS.

RELEASE DETAILS

NO.	DESCRIPTION	DATE	DOCUMENT STATUS	APP.
P2	CONCEPT OPTION	15.12.23	CONCEPT ONLY	
P1	CONCEPT OPTION	31.11.23	CONCEPT ONLY	



• Urban Development • Project Management •
• Infrastructure Design • Construction Administration •

SWAN HILL, VIC 3585 P: 03 50332189
OCEAN GROVE, VIC 3226 P: 03 52562220 www.heiconsult.com.au

DESIGNED JH NOV 23
DRAWN HW NOV 23



0 3 6 12
Scale 1:300 (A1)

BOROUGH OF QUEENSCLIFFE
MURRAY ROAD SHARED PATH CONCEPTS

MURRAY ROAD
QUEENSCLIFF, VICTORIA
CONCEPT OPTION 4
FELLOWS ROAD TO NELSON ROAD

DRAWING NO. 23083_SD01
SHEET NO. 01 of 03

REVISION NO. P2
A1
CAD: 23083_SD.dwg



MURRAY ROAD PART PLAN 3 - NELSON RD TO WARD RD

SCALE: 1:300 (A1)



MURRAY ROAD PART PLAN 4 - NELSON RD TO WARD RD

SCALE: 1:300 (A1)

CONCEPT OPTION 4:
 PROPOSED 2.5m WIDE SHARED PATH, WITH VEHICULAR CLOSURE BETWEEN NELSON ROAD & WARD ROAD. POTENTIAL LANDSCAPED AREAS OR TRAFFIC MANAGEMENT TREATMENTS TO MANAGE ROAD CLOSURE. SUFFICIENT PAVEMENT WIDTHS ARE TO BE MAINTAINED TO ACCOMMODATE ANY EMERGENCY VEHICLE ACCESS. CONCEPT PROPOSAL ONLY FOR DISCUSSION PURPOSES.

INTRODUCTION OF APPROPRIATE STREET SIGNAGE & LINEMARKING AS REQUIRED AT INTERSECTION TO DELINEATE REVISED TRAFFIC FLOW. CONCEPT ONLY & SUBJECT TO DETAIL DESIGN.

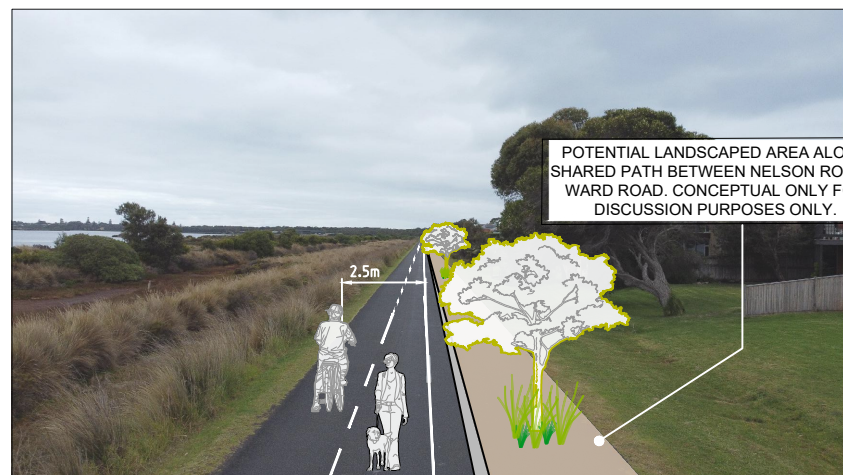


IMAGE 3: MURRAY ROAD FACING EAST
 SCALE: NOT TO SCALE


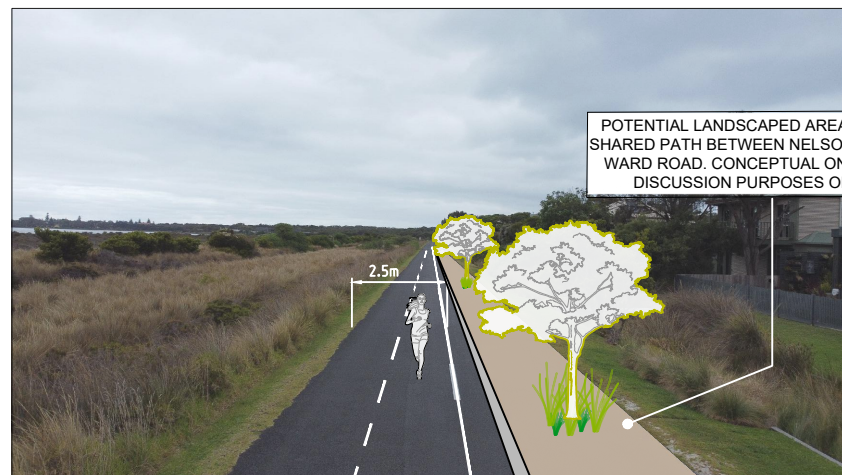


IMAGE 4: MURRAY ROAD FACING EAST
 SCALE: NOT TO SCALE

**CONCEPT ONLY
 FOR DISCUSSION PURPOSES**



TYPICAL SECTION 2
 NELSON TO WARD ROAD
 SCALE: NOT TO SCALE

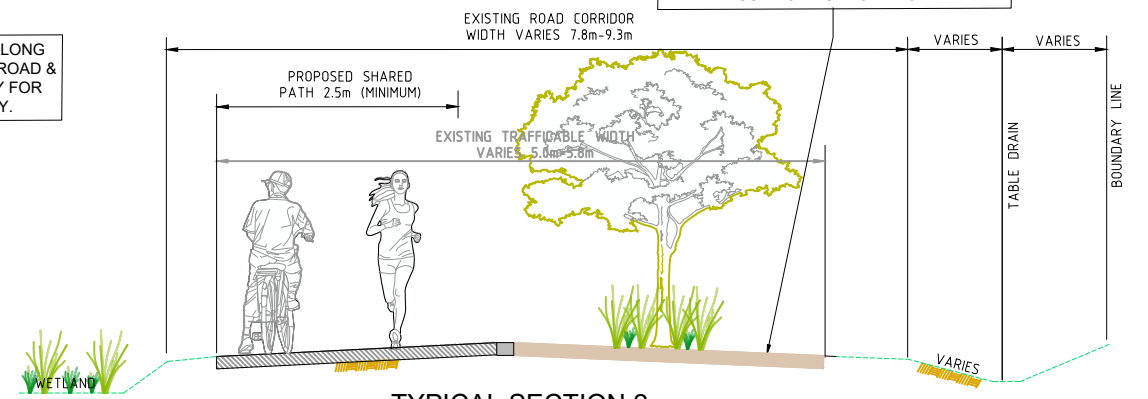

DESIGN PLANS ARE CONCEPTUAL FOR DISCUSSION PURPOSES ONLY. PROPOSALS SHOWN HAVE BEEN NOMINATED BY THE BOROUGH OF QUEENSCLIFFE FOR THE PURPOSE OF PRELIMINARY REVIEWS AND DISCUSSIONS AND ARE SUBJECT TO DETAILED INVESTIGATIONS, APPROVALS AND DESIGNS.

RELEASE DETAILS

NO.	DESCRIPTION	DATE	DOCUMENT STATUS	APP.
P2	CONCEPT OPTION	15.12.23	CONCEPT ONLY	
P1	CONCEPT OPTION	31.11.23	CONCEPT ONLY	



SWAN HILL, VIC 3585 P. 03 50332189
 OCEAN GROVE, VIC 3226 P. 03 52562220 www.heiconsult.com.au
 DESIGNED JH NOV 23
 DRAWN HW NOV 23




0 3 6 12
 Scale 1:300 (A1)

BOROUGH OF QUEENSCLIFFE
MURRAY ROAD SHARED PATH CONCEPTS
MURRAY ROAD
QUEENSCLIFF, VICTORIA
CONCEPT OPTION 4
NELSON ROAD TO WARD ROAD

DRAWING NO. 23083_SD02
 SHEET NO. 02 of 03

REVISION NO. P2
 A1
 CAD: 23083_SD.dwg


© Heil Engineering Consultants P/L
 THIS DOCUMENT IS COPYRIGHTED AND MAY ONLY BE USED FOR THE PURPOSE FOR WHICH IT WAS COMMISSIONED. UNAUTHORISED USE PROHIBITED. ALL DIMENSIONS AND LEVELS TO BE CHECKED ON THE PROJECT BEFORE COMMENCING ANY WORKS OR SHOP DRAWINGS. DRAWINGS NOT TO BE SCALED.

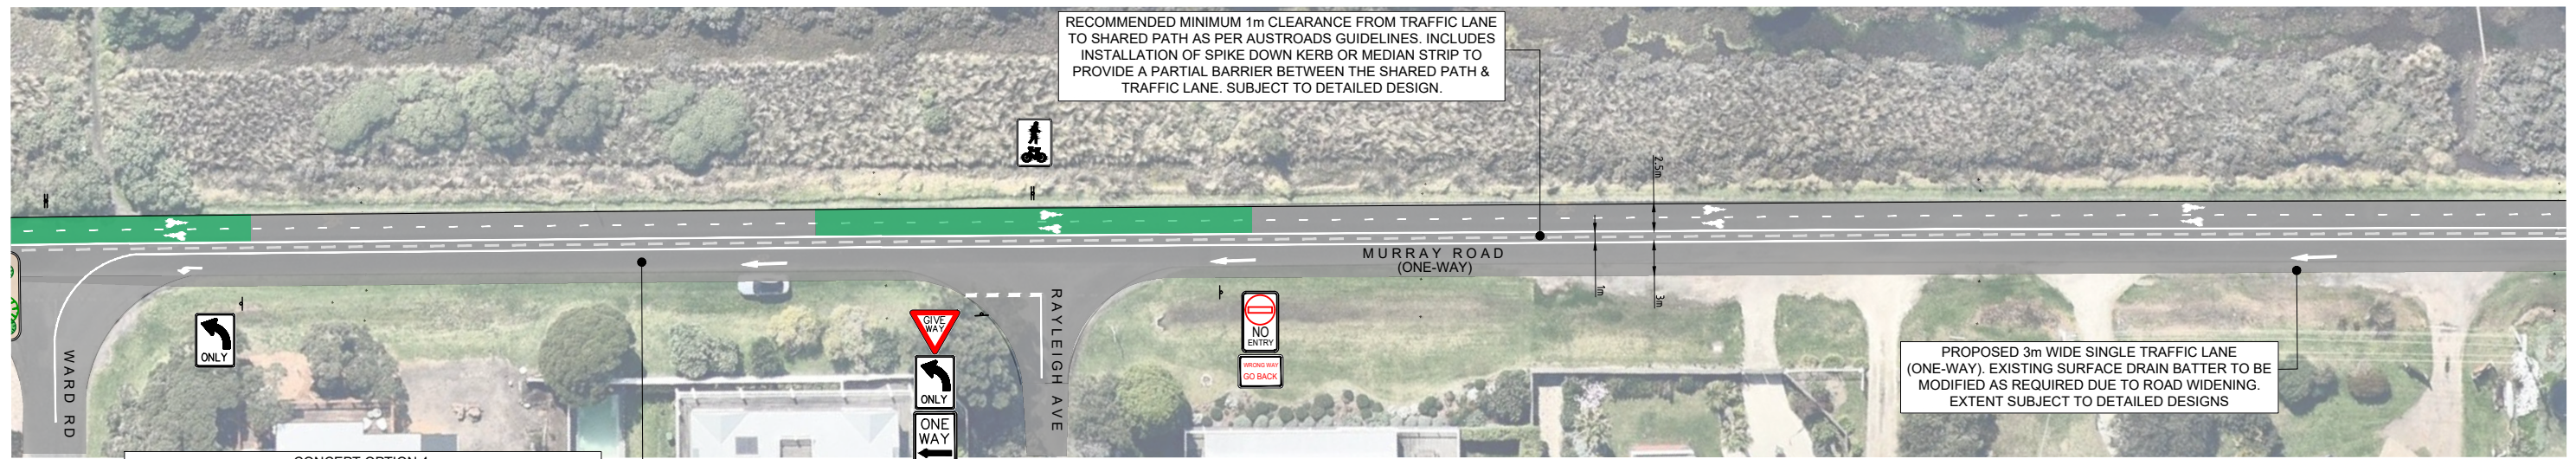

MURRAY ROAD PART PLAN 5 - WARD RD TO BELLARINE HWY

SCALE: 1:300 (A1)

CONCEPT OPTION 4:
 PROPOSED ROAD WIDENING ON SOUTHERN SIDE OF MURRAY ROAD TO ACCOMMODATE A 2.5m WIDE SHARED PATH, 1m CLEAR ZONE AND 3m SINGLE TRAFFIC LANE (ONE-WAY). ROAD WIDENING UP TO 2m WIDTH (VARIES) REQUIRED TO ACCOMMODATE PROPOSED TRAFFIC ARRANGEMENT.
 CONCEPT PROPOSAL ONLY FOR DISCUSSION PURPOSES.

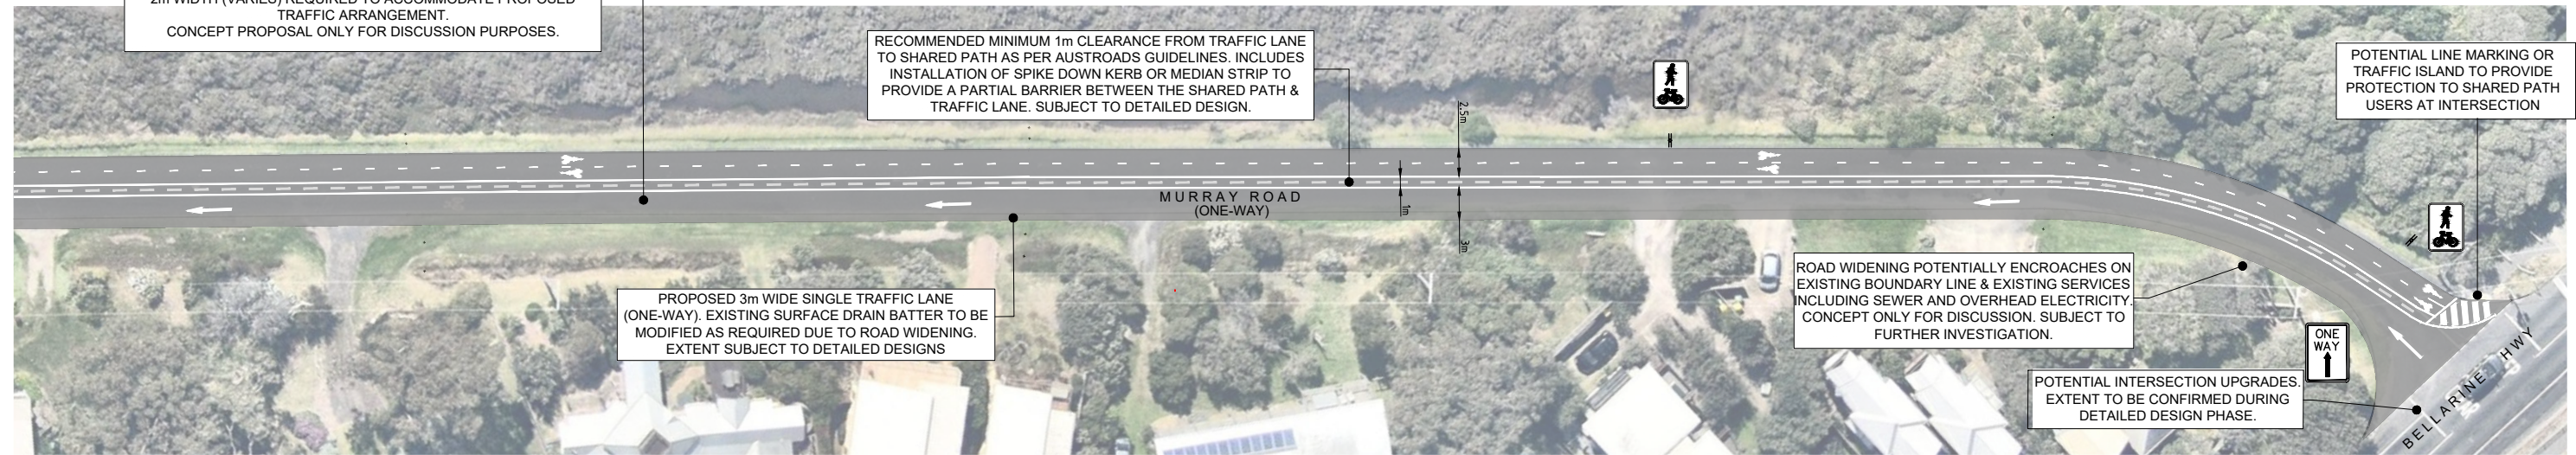

MURRAY ROAD PART PLAN 6 - WARD RD TO BELLARINE HWY

SCALE: 1:300 (A1)



IMAGE 1: MURRAY ROAD FACING EAST

SCALE: NOT TO SCALE


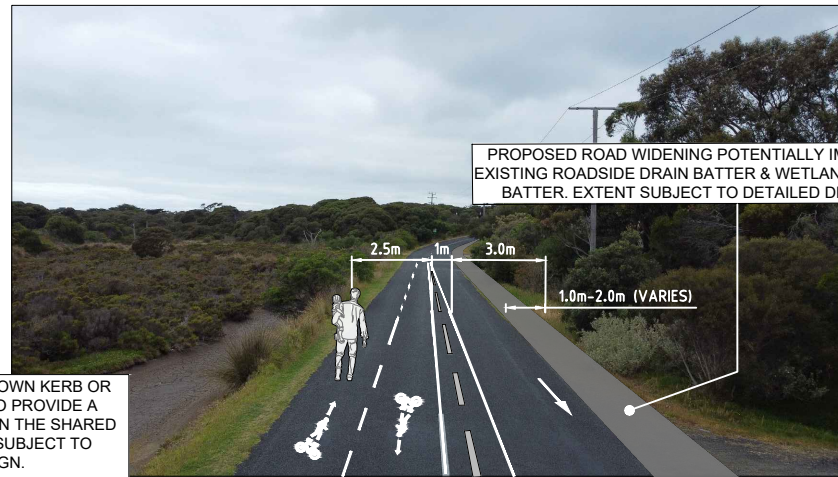


IMAGE 2: MURRAY ROAD FACING EAST

SCALE: NOT TO SCALE

**CONCEPT ONLY
 FOR DISCUSSION PURPOSES**

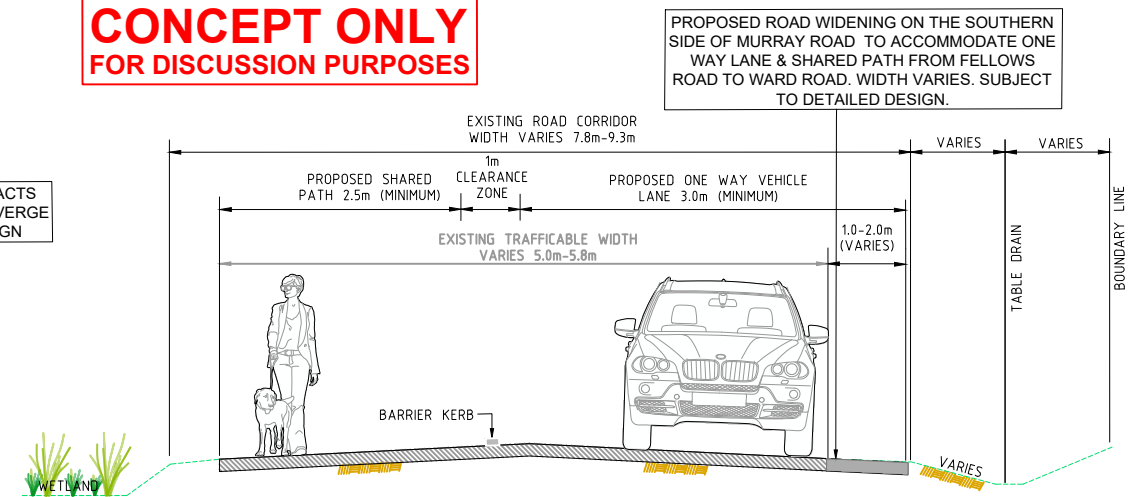

TYPICAL SECTION 3
 WARD ROAD TO BELLARINE HWY

SCALE: NOT TO SCALE




DESIGN PLANS ARE CONCEPTUAL FOR DISCUSSION PURPOSES ONLY. PROPOSALS SHOWN HAVE BEEN NOMINATED BY THE BOROUGH OF QUEENSCLIFFE FOR THE PURPOSE OF PRELIMINARY REVIEWS AND DISCUSSIONS AND ARE SUBJECT TO DETAILED INVESTIGATIONS, APPROVALS AND DESIGNS.

RELEASE DETAILS

NO.	DESCRIPTION	DATE	DOCUMENT STATUS	APP.
P2	CONCEPT OPTION	15.12.23	CONCEPT ONLY	
P1	CONCEPT OPTION	31.11.23	CONCEPT ONLY	



SHAW HILL, VIC 3585 P. 03 50332189
 OCEAN GROVE, VIC 3226 P. 03 52562220 www.heconsult.com.au
 DESIGNED JH NOV 23
 DRAWN HW NOV 23

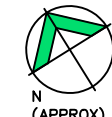

0 3 6 12
 Scale 1:300 (A1)

BOROUGH OF QUEENSCLIFFE
MURRAY ROAD SHARED PATH CONCEPTS
 MURRAY ROAD
 QUEENSCLIFF, VICTORIA
CONCEPT OPTION 4
WARD ROAD TO BELLARINE HIGHWAY

DRAWING NO. 23083.04_SD03
 SHEET NO. 03 of 03
 REVISION NO. P2
 A1
 CAD: 23083.04_SD.dwg

© Heil Engineering Consultants P/L
 THIS DOCUMENT IS COPYRIGHTED AND MAY ONLY BE USED FOR THE PURPOSE FOR WHICH IT WAS COMMISSIONED. UNAUTHORISED USE PROHIBITED. ALL DIMENSIONS AND LEVELS TO BE CHECKED ON THE PROJECT BEFORE COMMENCING ANY WORKS OR SHOP DRAWINGS. DRAWINGS NOT TO BE SCALED.